


symbol na rżucie	O6	O14	O15	O16	O17	O23
nazwa	okno PCV	okno PCV	okno PCV	okno PCV	okno PCV	okno PCV
widok (skala 1:100)						
S szerokość w świetle ramy [mm]	1150	700	1000	700	800	900
H wysokość w świetle ramy [mm]	1750	1800	1300	1300	1750	1750
So szerokość okna/dziwi	1100	850	900	850	750	850
Ho wysokość okna/dziwi	1700	1550	1250	1250	1700	1700
piwnica	-	-	-	-	-	-
parter	-	-	-	-	-	-
I piętro	-	-	-	-	-	-
II piętro	-	-	-	-	-	-
III piętro	11	5	1	1	2	5
poddasze	-	-	-	-	-	-
razem	11	5	1	1	2	5
odporność ogniowa	-	-	-	-	-	-

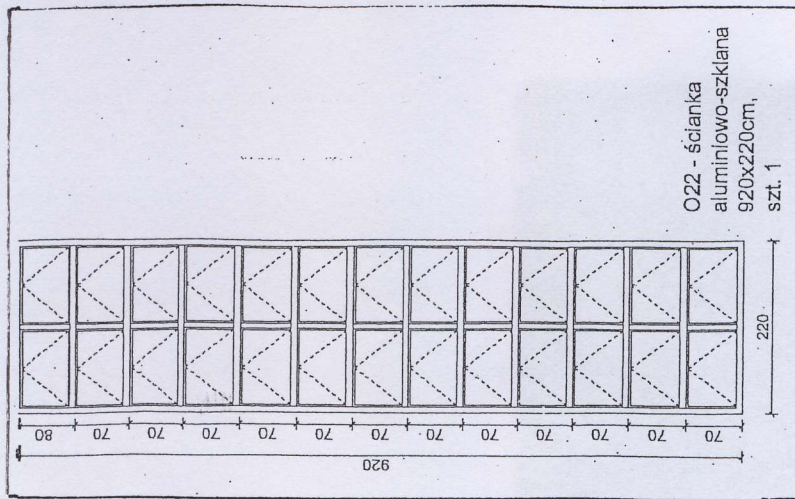

O22 - ścianka  
aluminowo-szklana  
920x220cm,  
szt. 1

O21	O25	O27	O28	O34	O35	O37	O38
okno PCV	okno PCV	okno PCV typu wale oko	okno PCV	okno PCV	okno PCV	okno PCV	okno polaciowe PCV
2200	500	850	650	700	800	550	650
1000	650	2000	950	1500	1300	1500	1200
2100	450	550	600	650	550	500	550
950	600	1900	900	1450	1250	1450	1150
-	-	-	-	-	-	-	-
-	-	-	-	-	-	-	-
-	-	-	-	-	-	-	-
1	-	-	-	-	-	-	-
-	8	12	1	2	6	3	-
1	8	12	1	2	6	3	2